

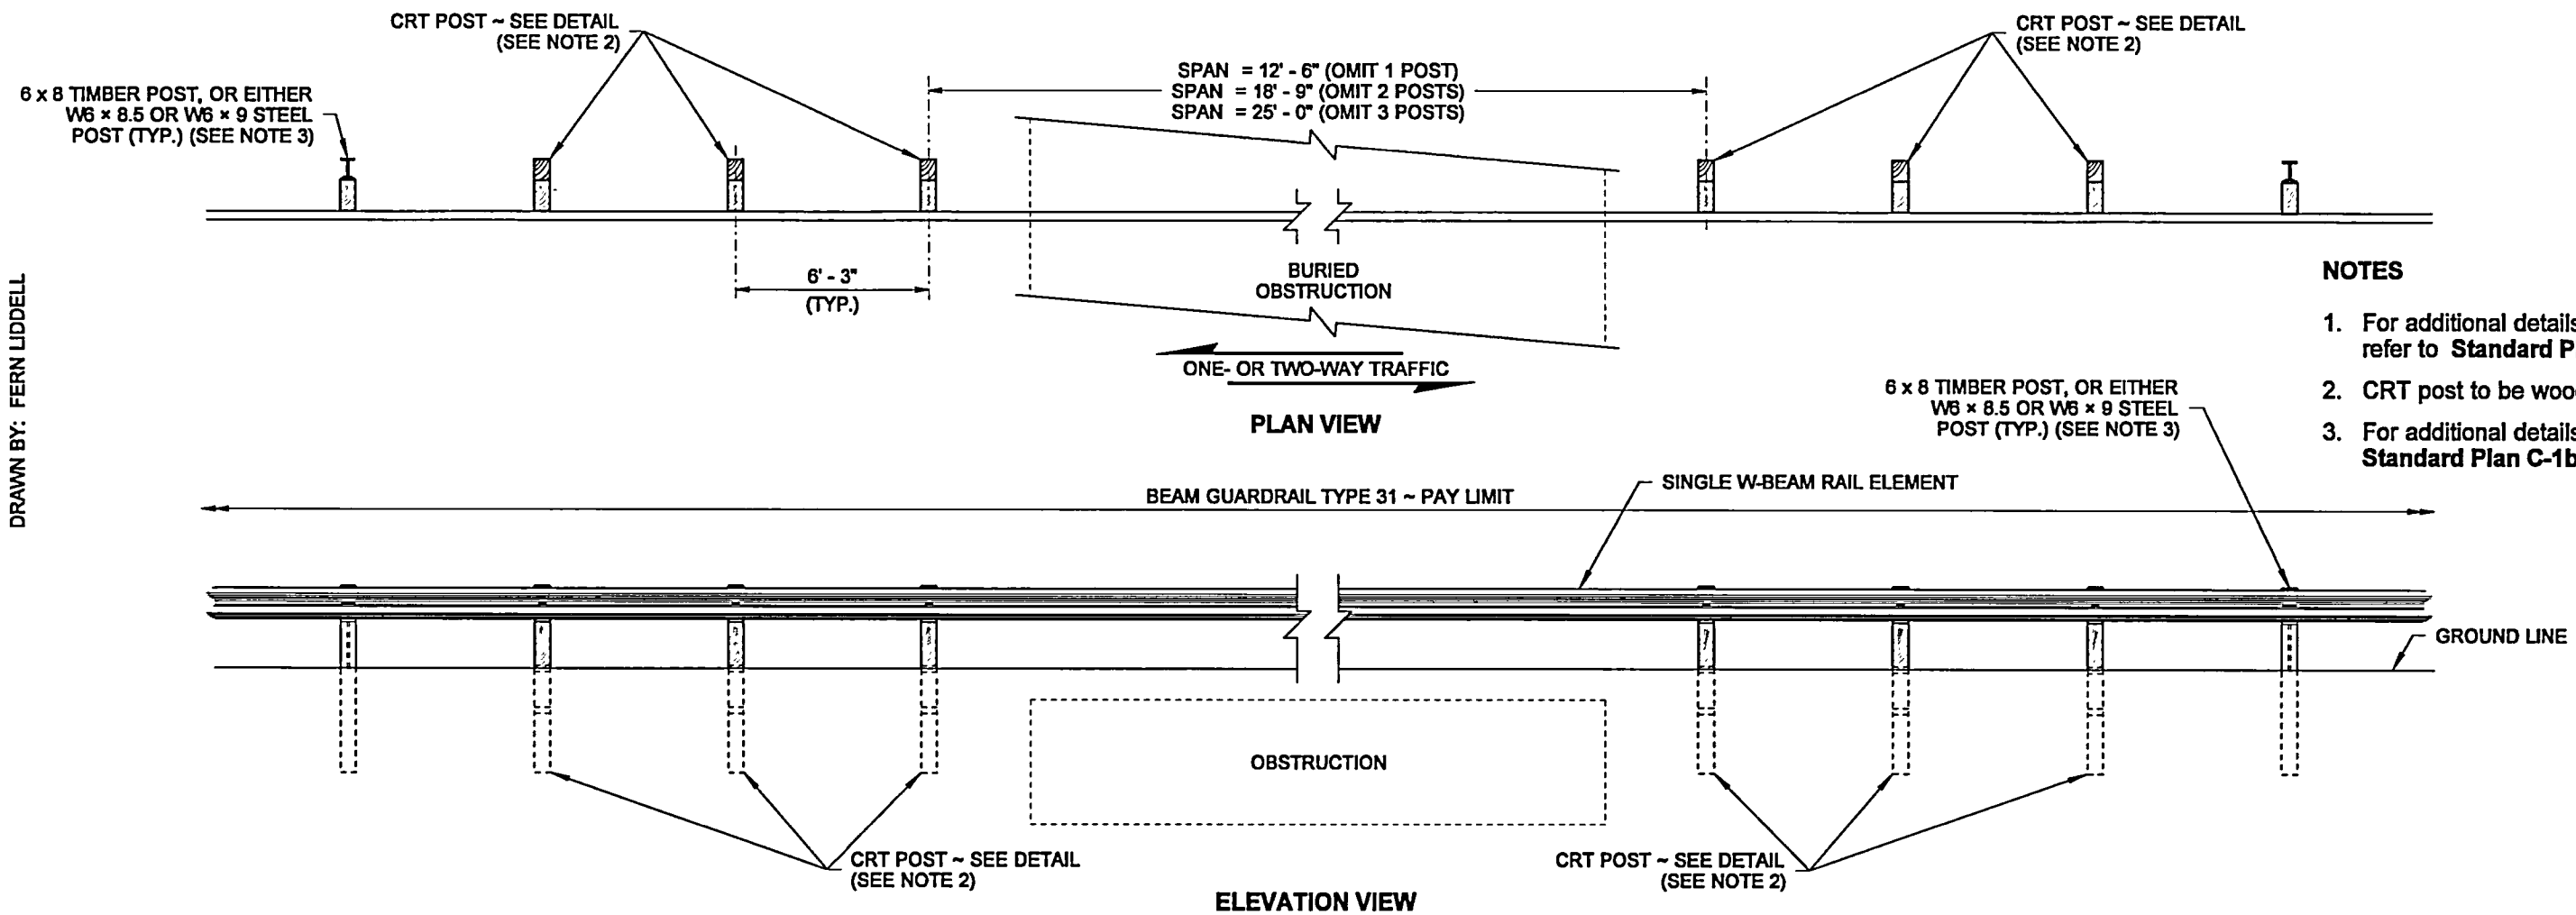


DRAWN BY: FERN LIDDELL


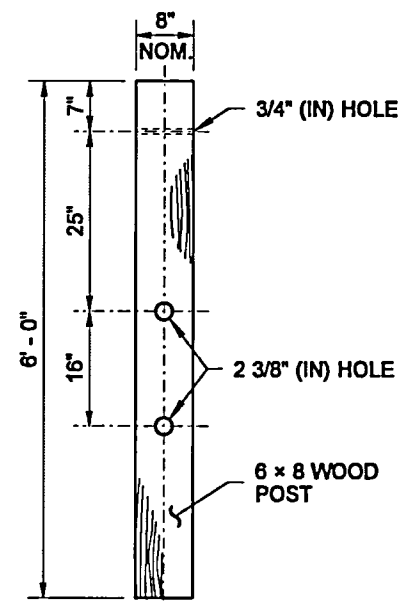


NOTES

1. For additional details not shown on this plan, refer to **Standard Plan C-20.10**.
2. CRT post to be wood only.
3. For additional details not shown, see **Standard Plan C-1b**.

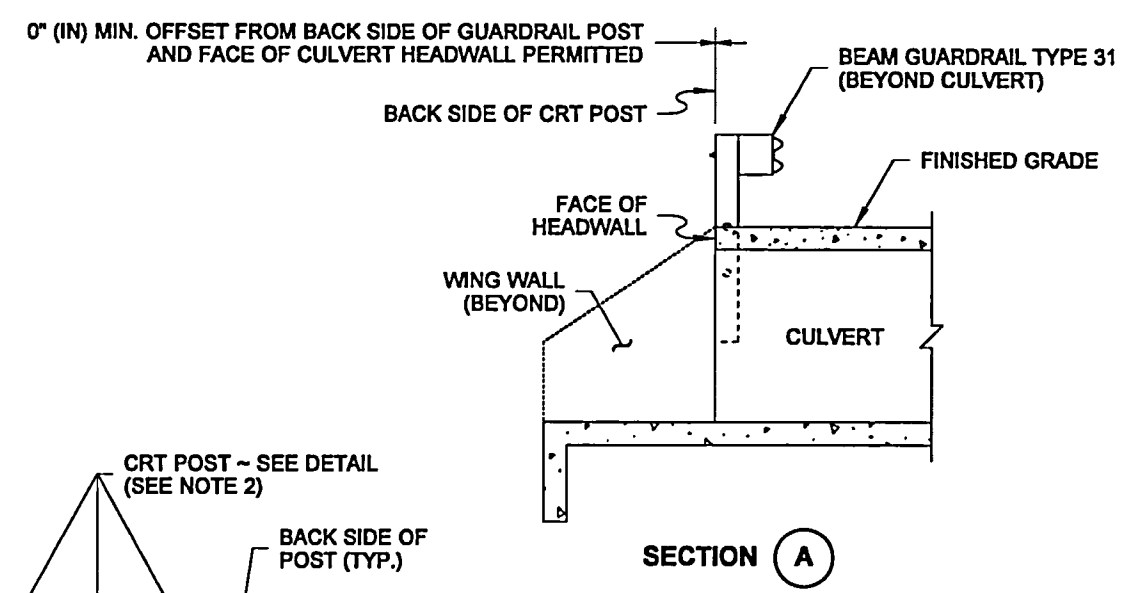

**CONTROLLED RELEASING
TERMINAL (CRT) POST DETAIL**

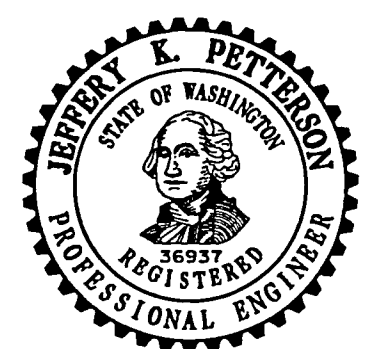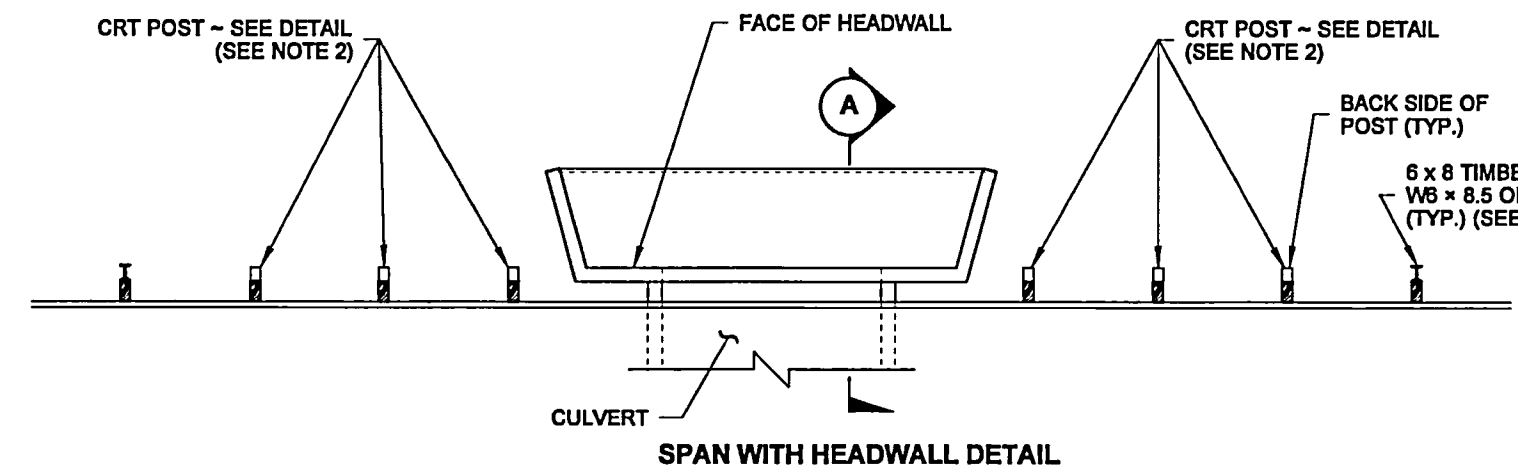

**BEAM GUARDRAIL TYPE 31
PLACEMENT 12' - 6", 18' - 9",
OR 25' - 0" SPAN**

STANDARD PLAN C-20.40-06

SHEET 1 OF 1 SHEET

APPROVED FOR PUBLICATION
Carpenter, Jeff
Jul 21 2017 8:27 AM
STATE DESIGN ENGINEER
Washington State Department of Transportation